


**PROPOSED PLAN OF WORKS AND ASSOCIATED DIVERSION**

**Site:** North Ferriby, Ferriby High Road    **Plan Number:** 143374055/3000    **Dates:** Monday 21st July 2025  
**Drawn by:** Jacqui Stipetic

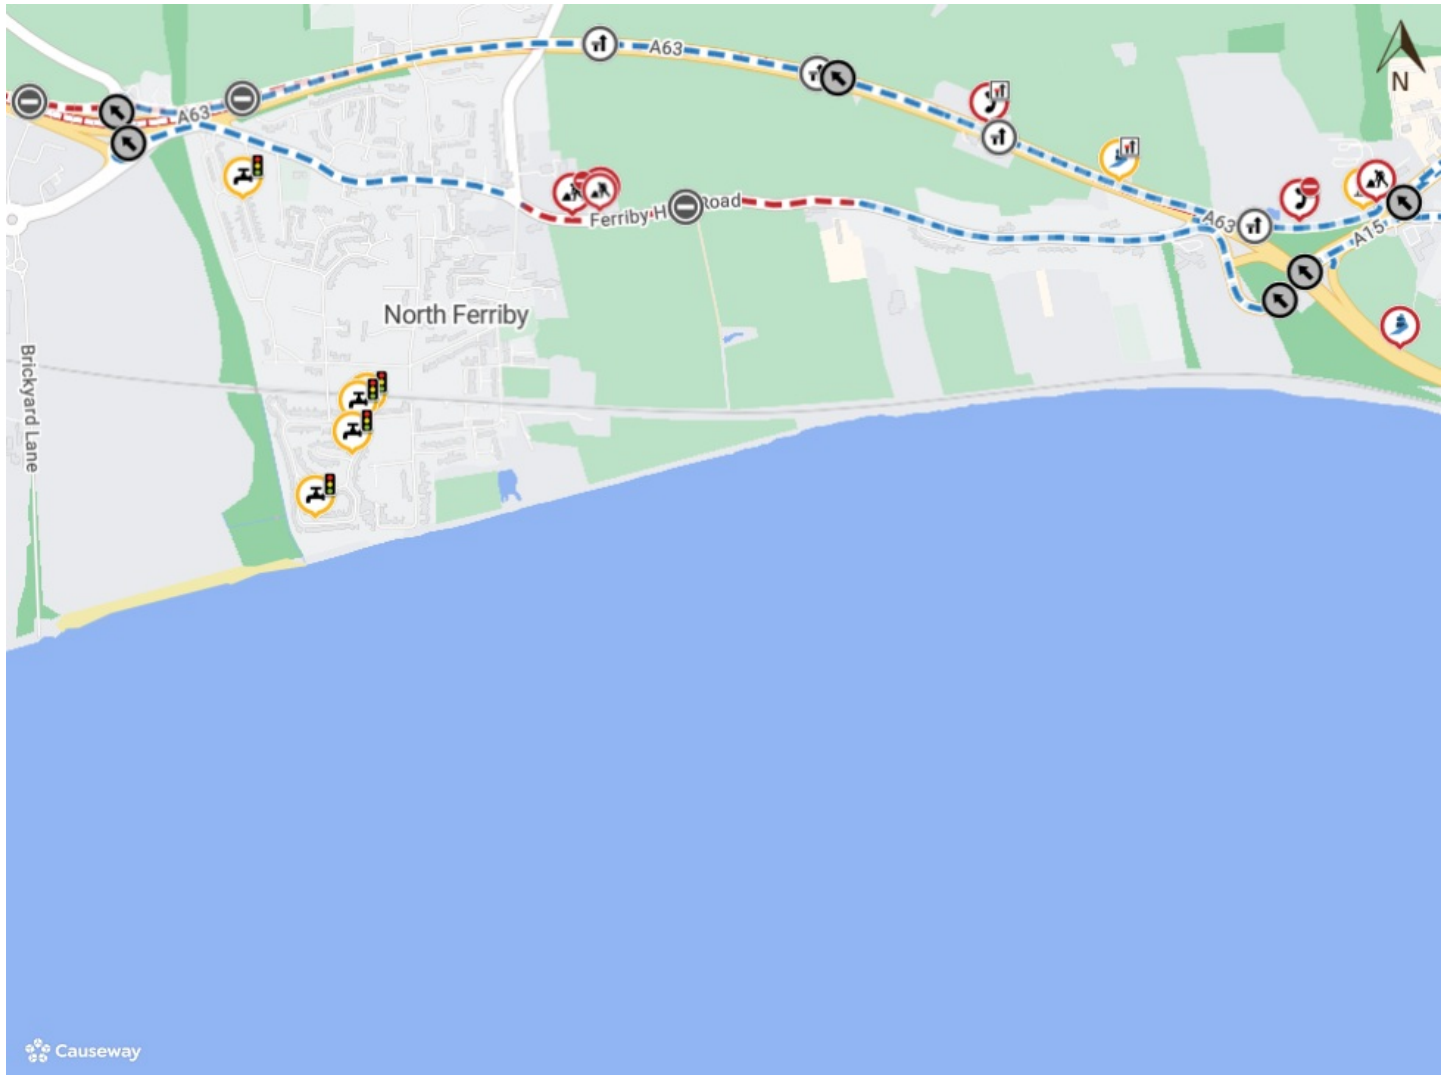

Imagery © 2025 [MapTiler](#) | Imagery © 2025 [Hexagon](#) | © [MapTiler](#) © [OpenStreetMap contributors](#)