


PROPOSED PLAN OF WORKS AND ASSOCIATED DIVERSION

Site : North Ferriby, Turners Lane **Plan Number:** 131405688 **Dates:** 5th December 2022 **Drawn by:** Charlie Dunkerley

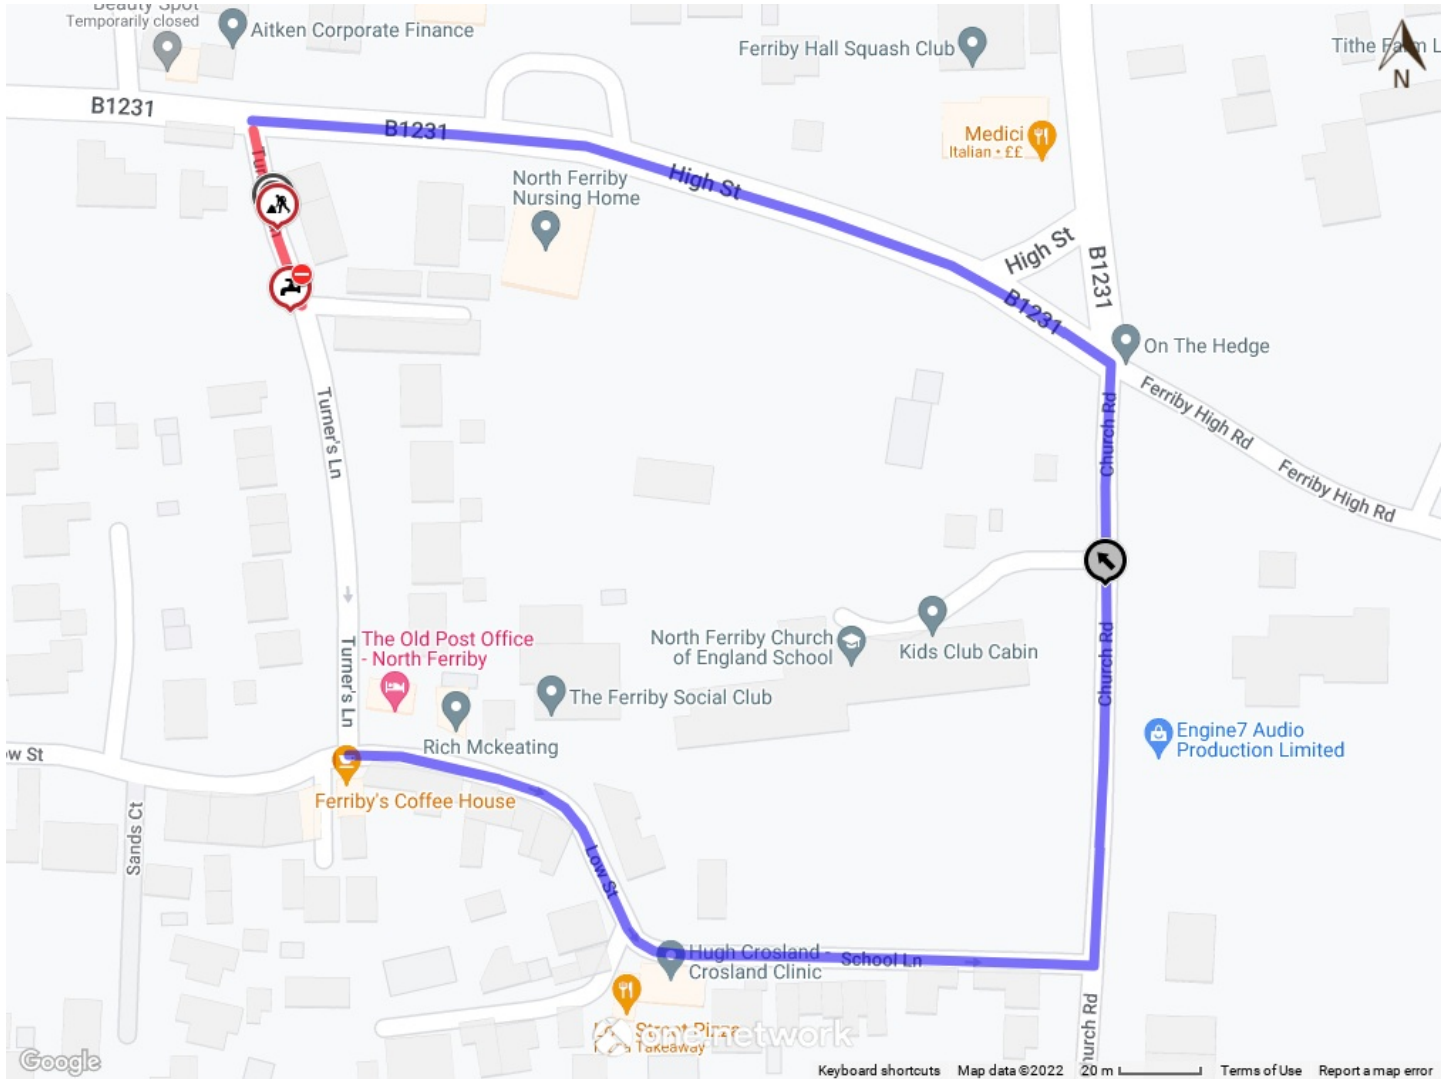

Map data © [Google Terms of Use](#)